


# OAKLEIGH DRIVE (70' R/W)

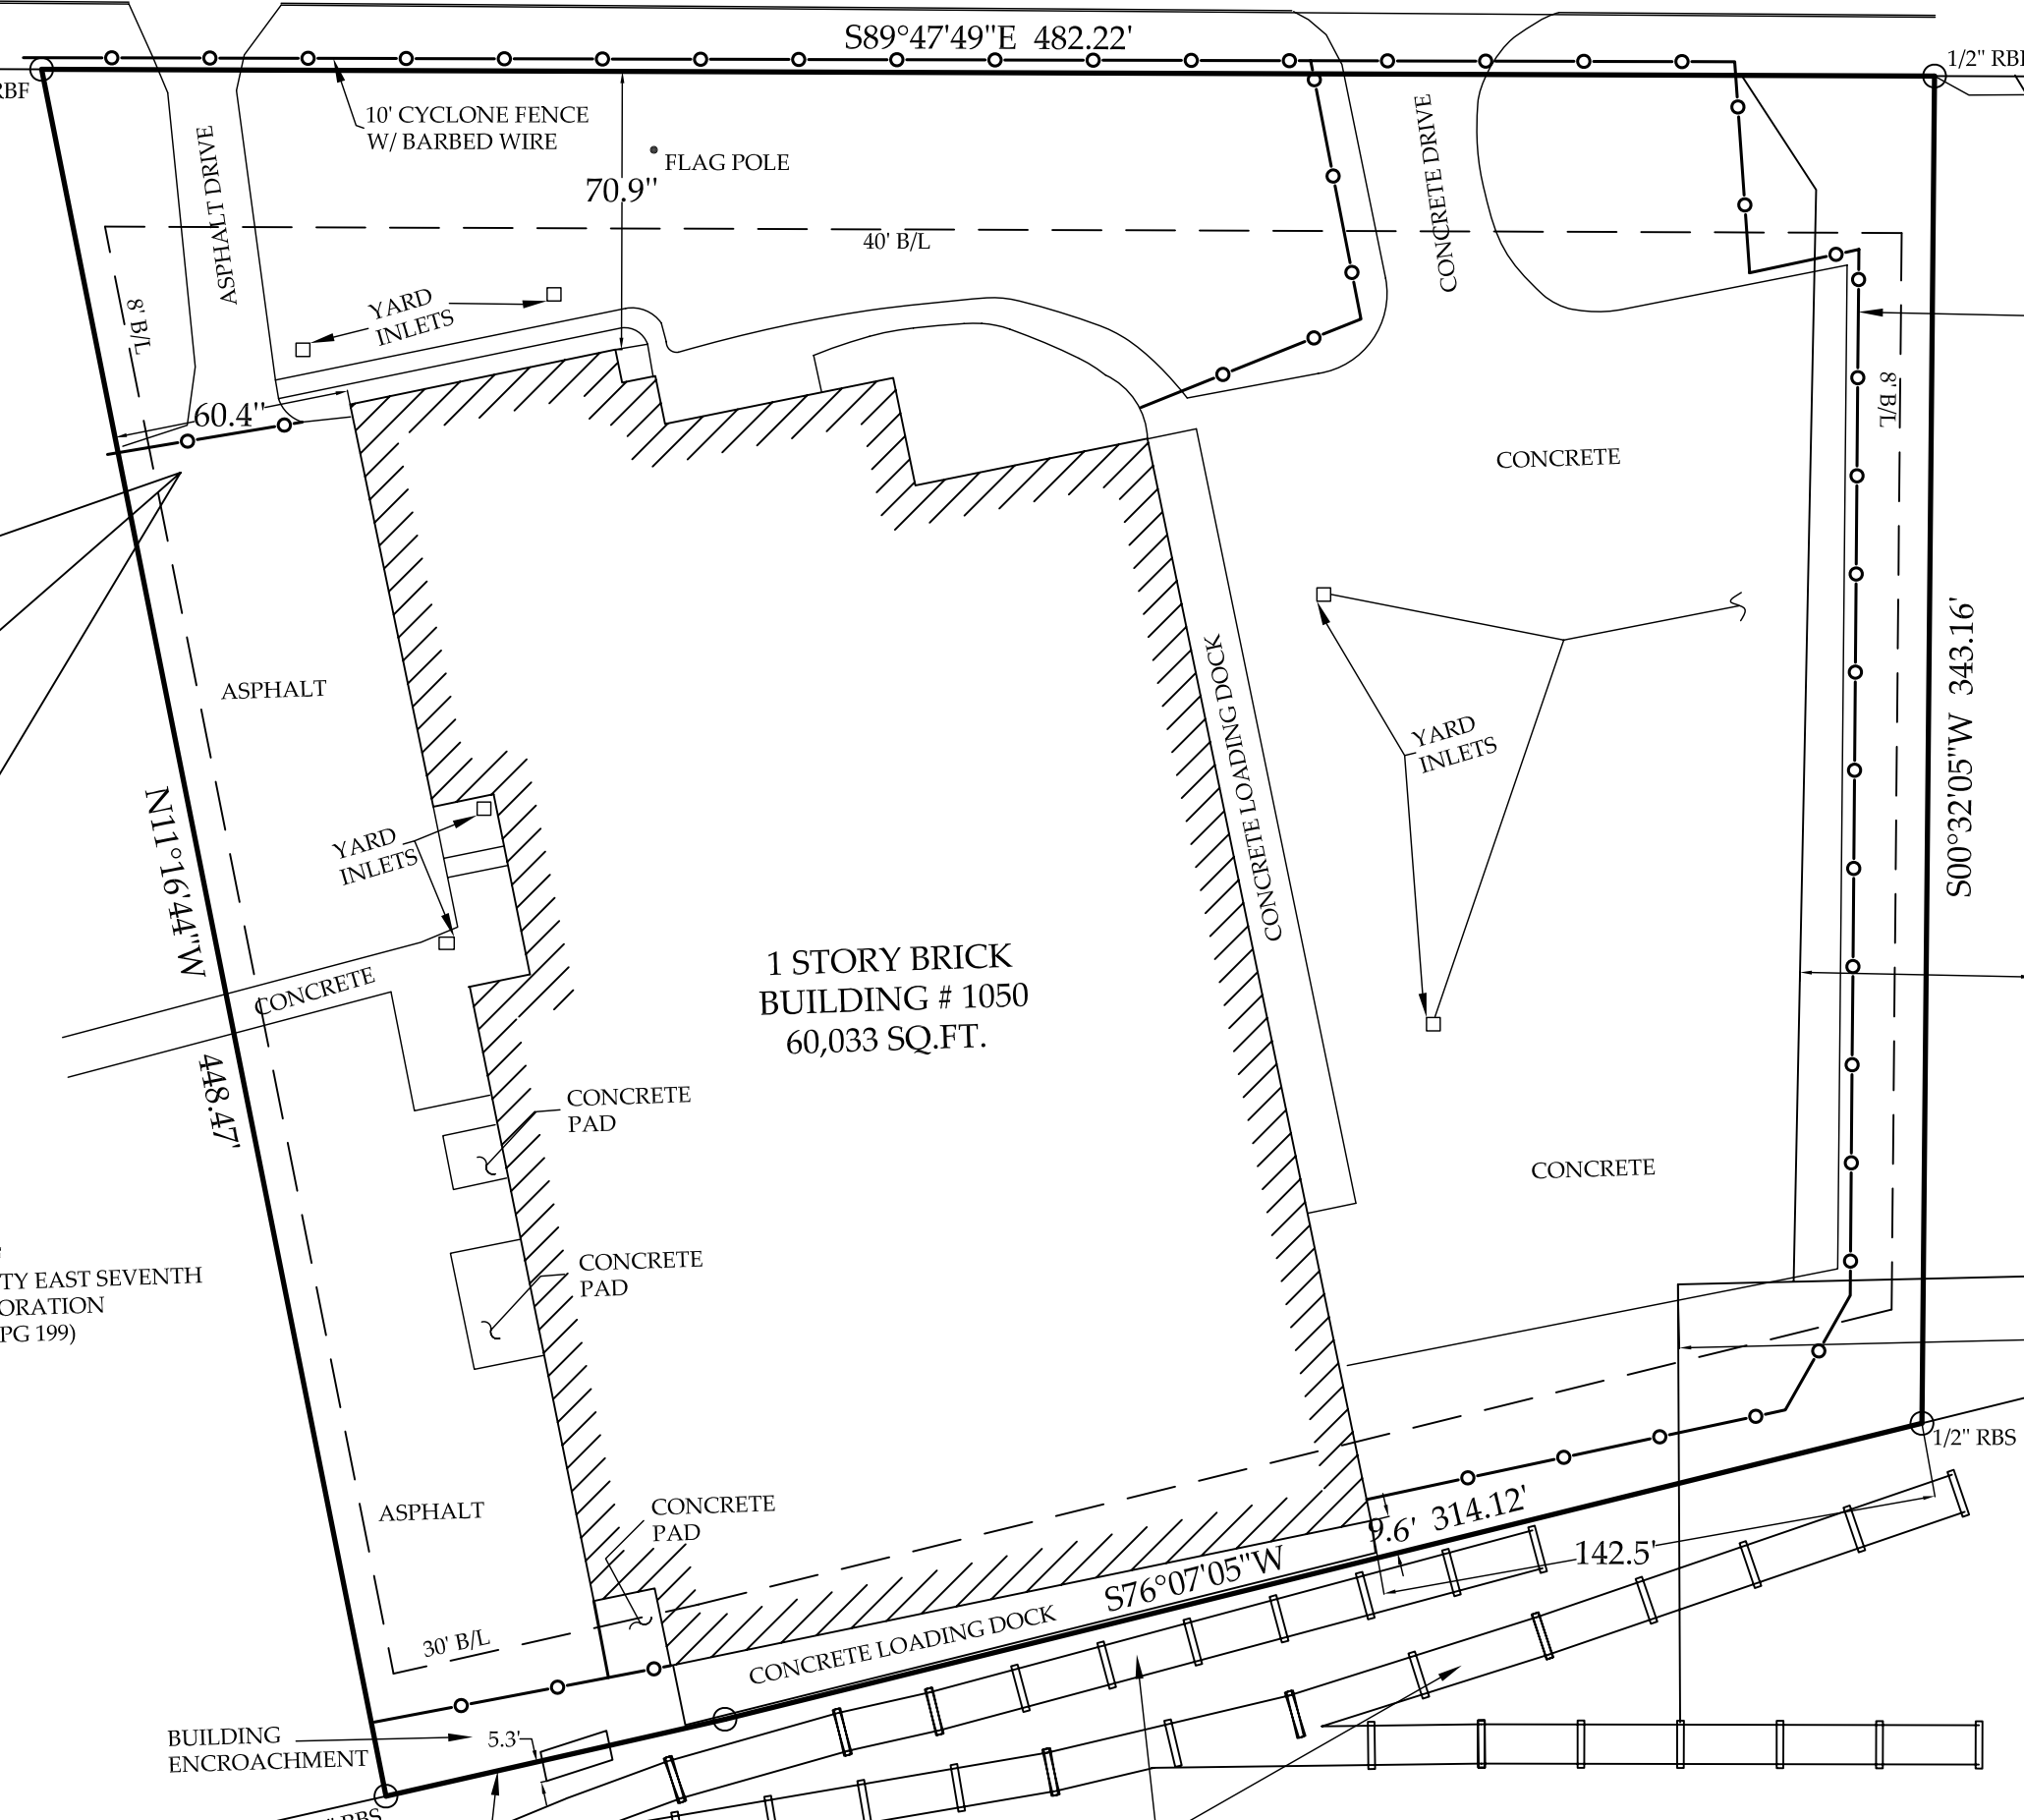

S89°47'49"E 482.22'

10' CYCLONE FENCE  
W/ BARBED WIRE

FLAG POLE

70.9"

40' B/L

YARD  
INLETS

CONCRETE DRIVE

1/2" RBS

CONCRETE

7/8"

YARD  
INLETS

S00°32'05"W 343.16'

1 STORY BRICK  
BUILDING # 1050  
60,033 SQ.FT.

CONCRETE LOADING DOCK

ASPHALT

YARD  
INLETS

CONCRETE

CONCRETE  
PAD

CONCRETE  
PAD

CONCRETE

CITY EAST SEVENTH  
CORPORATION  
(PG 199)

N11°16'44"W

448.47'

ASPHALT

CONCRETE  
PAD

S76°07'05"W

9.6' 314.12'

142.5'

CONCRETE LOADING DOCK

1/2" RBS

BUILDING  
ENCROACHMENT

5.3'

30' B/L